


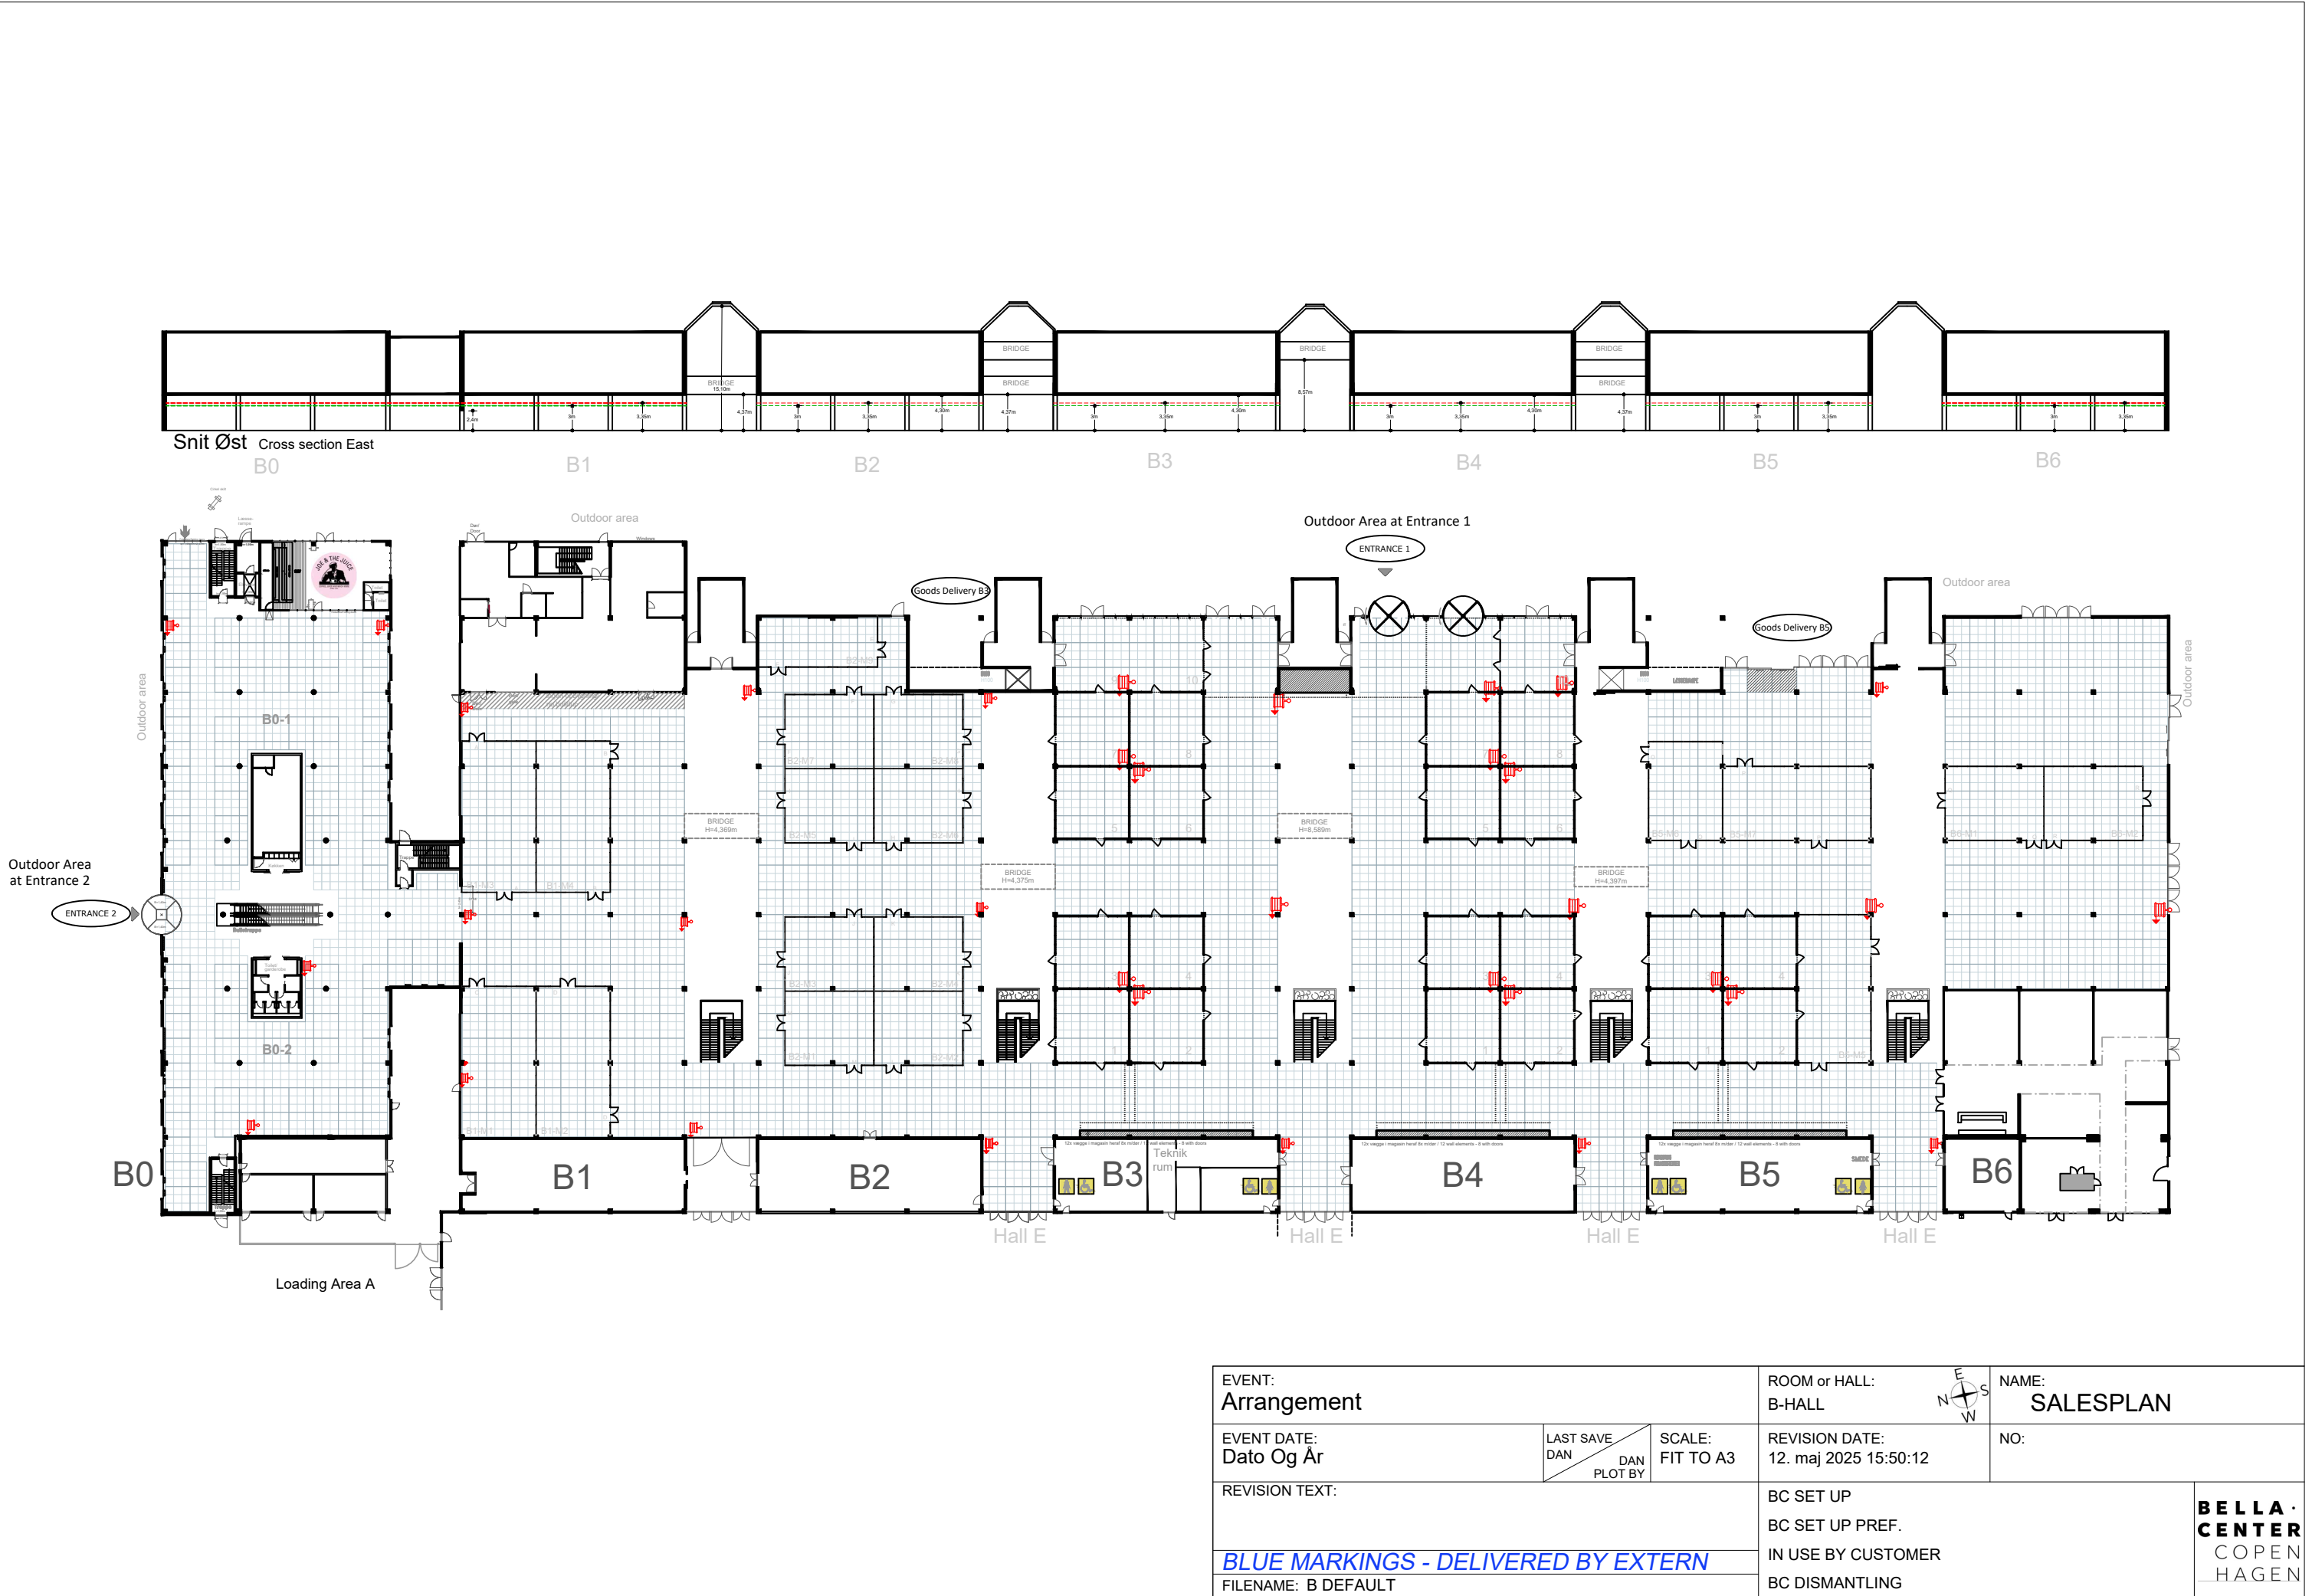

|                                     |  |                                    |                                                                      |                                |
|-------------------------------------|--|------------------------------------|----------------------------------------------------------------------|--------------------------------|
| EVENT:<br>Arrangement               |  |                                    | ROOM or HALL:<br>B-HALL                                              | NAME:<br>SALESPLAN             |
| EVENT DATE:<br>Dato Og År           |  | LAST SAVE<br>DAN<br>DAN<br>PLOT BY | SCALE:<br>FIT TO A3                                                  |                                |
| REVISION TEXT:                      |  |                                    | REVISION DATE:<br>12. maj 2025 15:50:12                              | NO:                            |
| BLUE MARKINGS - DELIVERED BY EXTERN |  |                                    | BC SET UP<br>BC SET UP PREF.<br>IN USE BY CUSTOMER<br>BC DISMANTLING | Bella Center<br>COPEN<br>HAGEN |
| FILENAME: B DEFAULT                 |  |                                    |                                                                      |                                |

Alle rettigheder forbeholdes Bellagrup - yderligere brug af dokumenterne kun med godkendelse af Bellagrup - Alle målinger og oplysninger skal kontrolleres af kunden  
All rights reserved Bellagrup - further use of the documents only with approval of Bellagrup - All measurements and information must be checked by the customer